




PROJECT OF GREEN BUS STOP AT SKŁODOWSKA STREET, BIAŁYSTOK



IDEA DESCRIPTION


The main idea of the project was to create an space for the citizens of Białystok. Designed bus stop is located close to the park and the hospitals. Main users of the bus stop are mothers with children and elderly people. The space is easy to access without any architectural barriers. The bus stop is equipped with comfortable wooden benches, greenery, LED screen and a bookshelf. Materials used in the projects are: metal, glass, wood and concrete. The construction of the bus stop is partly openwork. The bus stop has been designed in compliance with the rules of sustainable development.

LOCATION

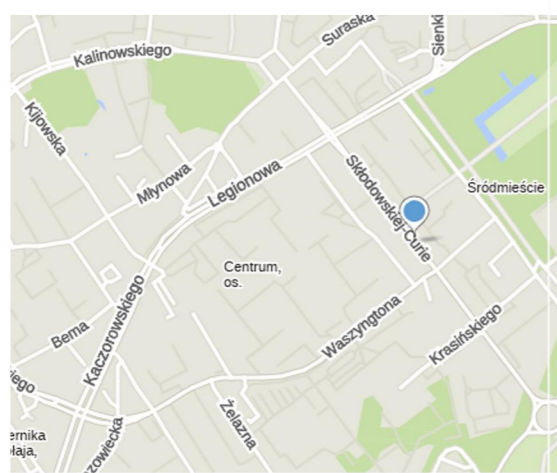


Białystok, Skłodowska Street

DESIGN PLANS

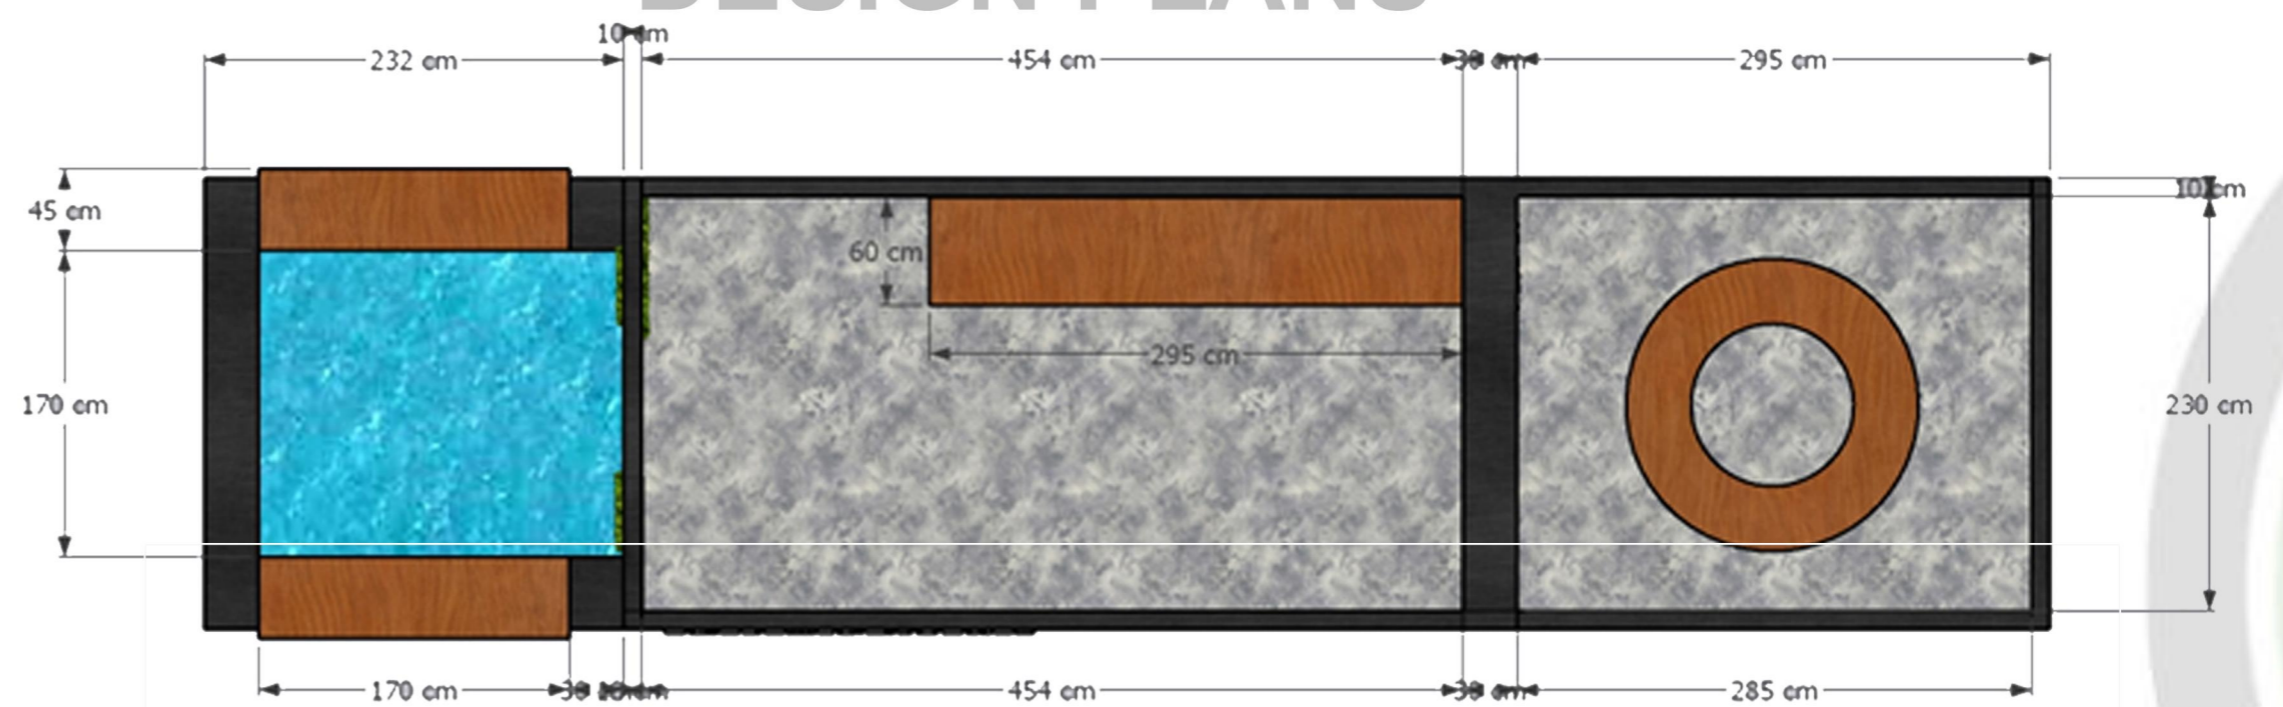

TECHNICAL PROJECTION OF THE GROUND PLAN

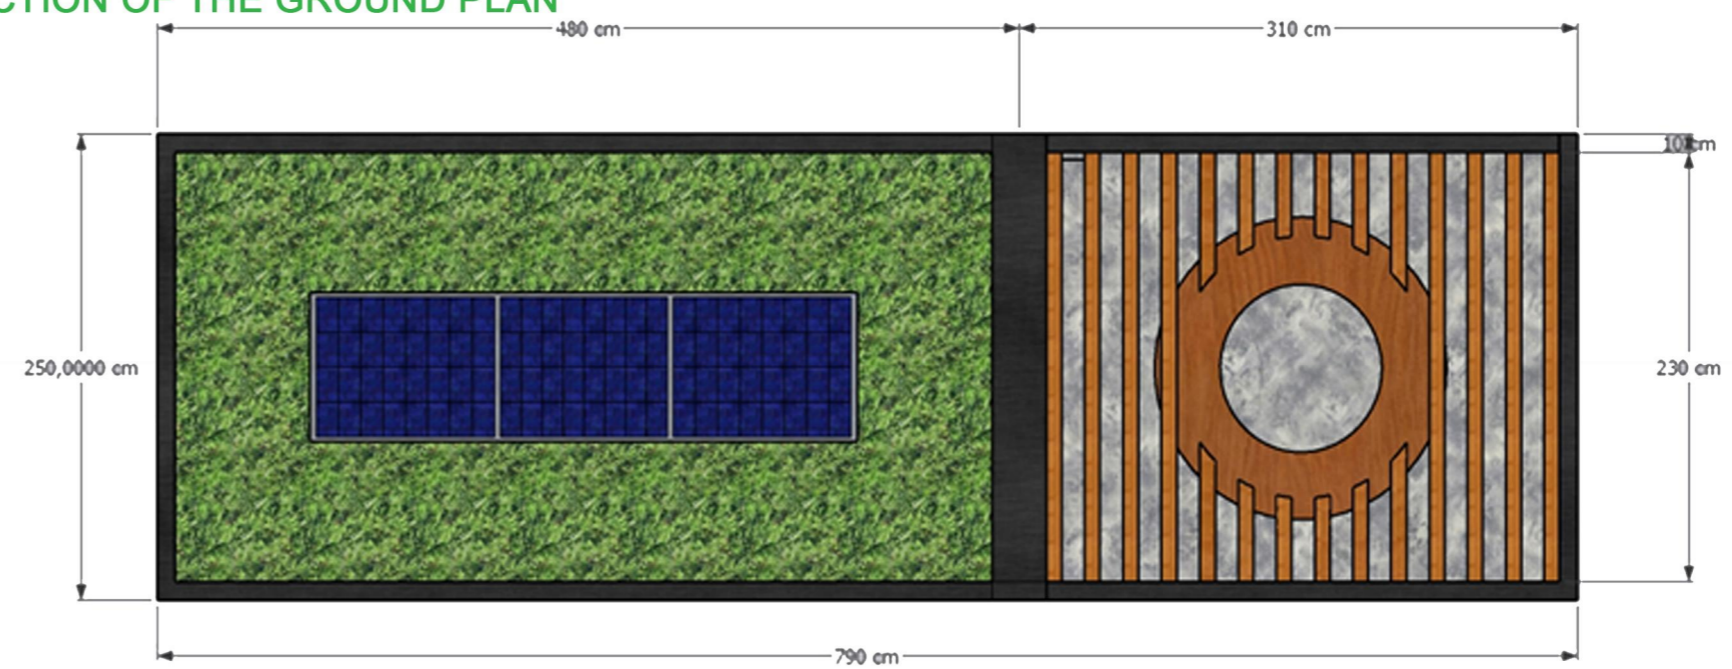

TECHNICAL PROJECTION OF THE ROOF


CONCEPT ARTS



TECHNICAL DRAWING



SPECIFIC METAL MATERIALS

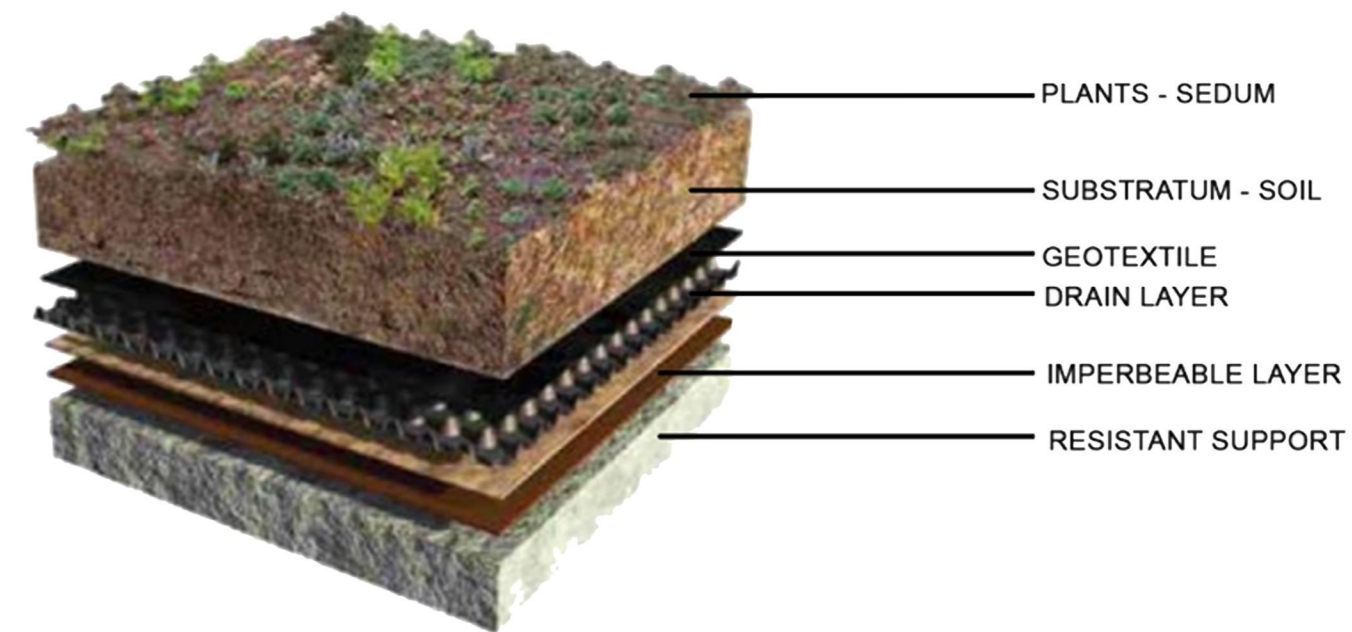

STRUCTURAL LAYERS OF THE GREEN ROOF

VISUALISATION

